

KOTTAYAM

GENERAL NOTES:
 1. Do not Scale drawings. Dimension govern.
 2. All Dimensions are in centimetre unless noted otherwise.
 3. All dimensions shall be verified on site before proceeding with the work.
 4. All Levels are in Metres unless noted otherwise.

AREA STATEMENT

Building - Area (m ²)	Piling Area (Sq.M)	Carpet Area (Sq.M)
Total Area	370	-

SCHEDULE OF OPENINGS

DOORS	TAG	TYPE	WIDTH	HEIGHT
	GD ¹	GLASS DOOR	200	210
	D	SINGLE	100	210
	D0	DOUBLE	200	210
	D1	SINGLE	90	210
	D2	SINGLE	80	210

WINDOWS


TAG	WIDTH	HEIGHT
W1	150	150
W2	100	150
SW2	100	100
FW3	60	240
VENTILATOR		
V1	60	60

habitat
 TECHNOLOGY GROUP
 POOJAPPURA
 THIRUVANANTHAPURAM-12
 KERALA, INDIA
 habitat.technology@gmail.com
 habitat@astanetindia.com

SHEET TITLE
 GROUND FLOOR PLAN
 MOTION SIMULATOR

SCALE:

DRN	CHKD	APVD	DSGN
Prepared By	Checked By	Approved By	Designed By
ISSUE DATE	ISSUE DATE	ISSUE DATE	ISSUE DATE
11/12/2016			
STAGE	PROJECT NO.	PROJECT NO.	PROJECT NO.
Final			
DRN NO.	DRN NO.	DRN NO.	DRN NO.

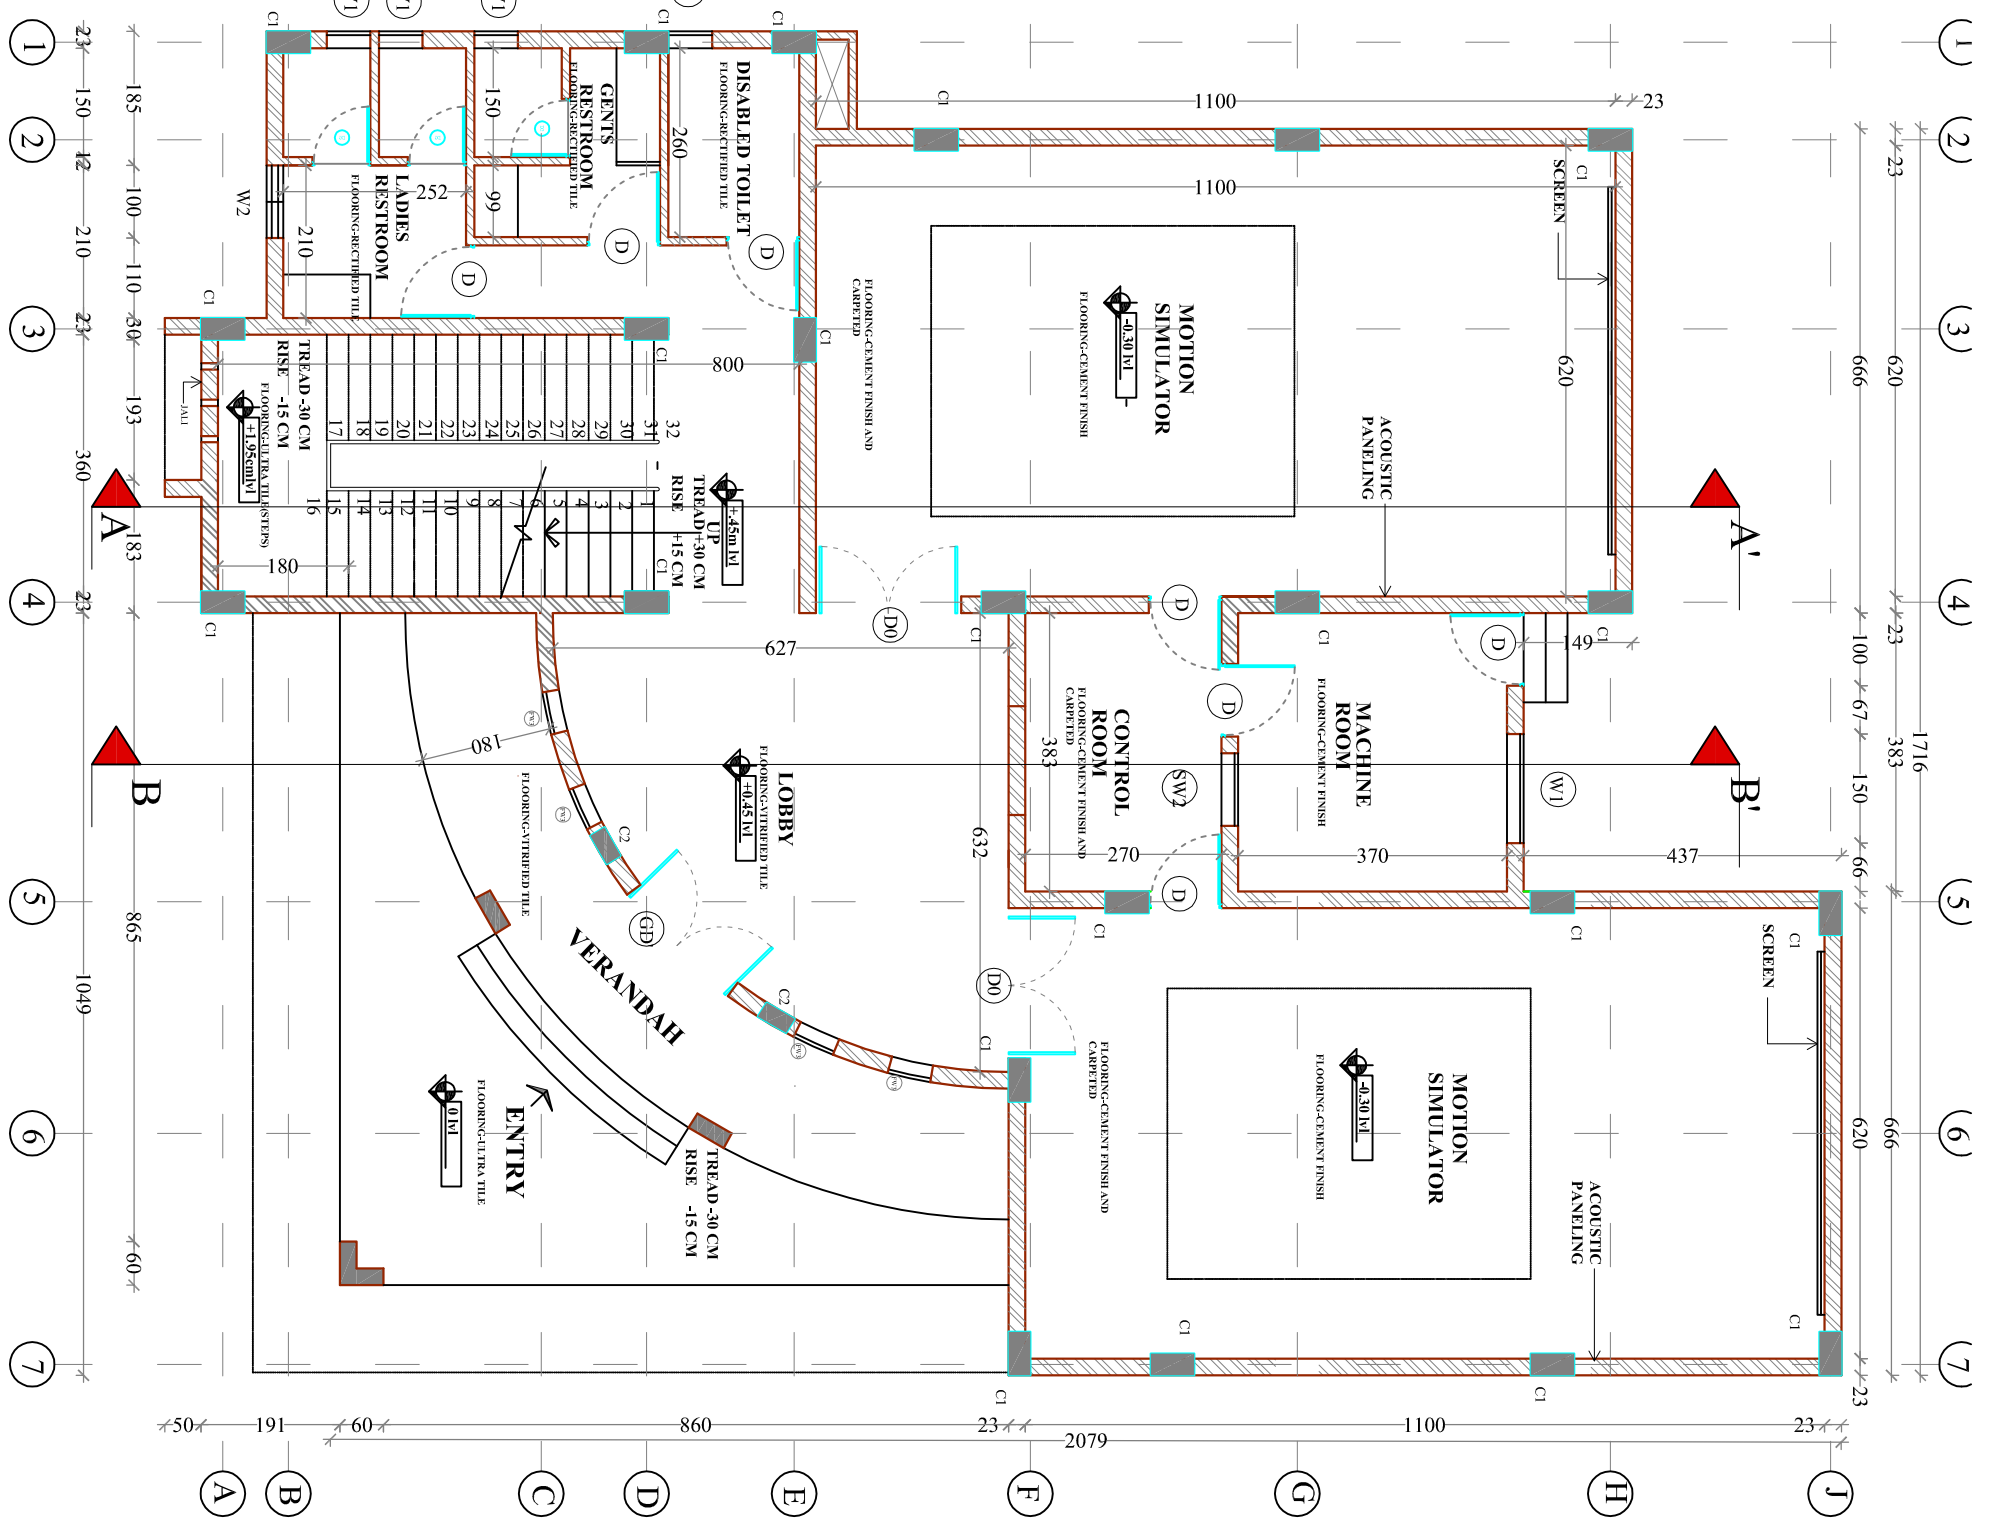

NOTE
 1. ROOF HEIGHT CHANGED FROM 4.5M TO 4.8 M TWO STEPS WERE ADDED IN THE LANDING AFTER REDUCING STAIR WIDTH TO 1.5 M.